
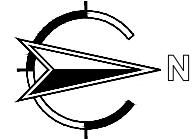
 


THE FOUNDRY
GRAND PRAIRIE, TEXAS

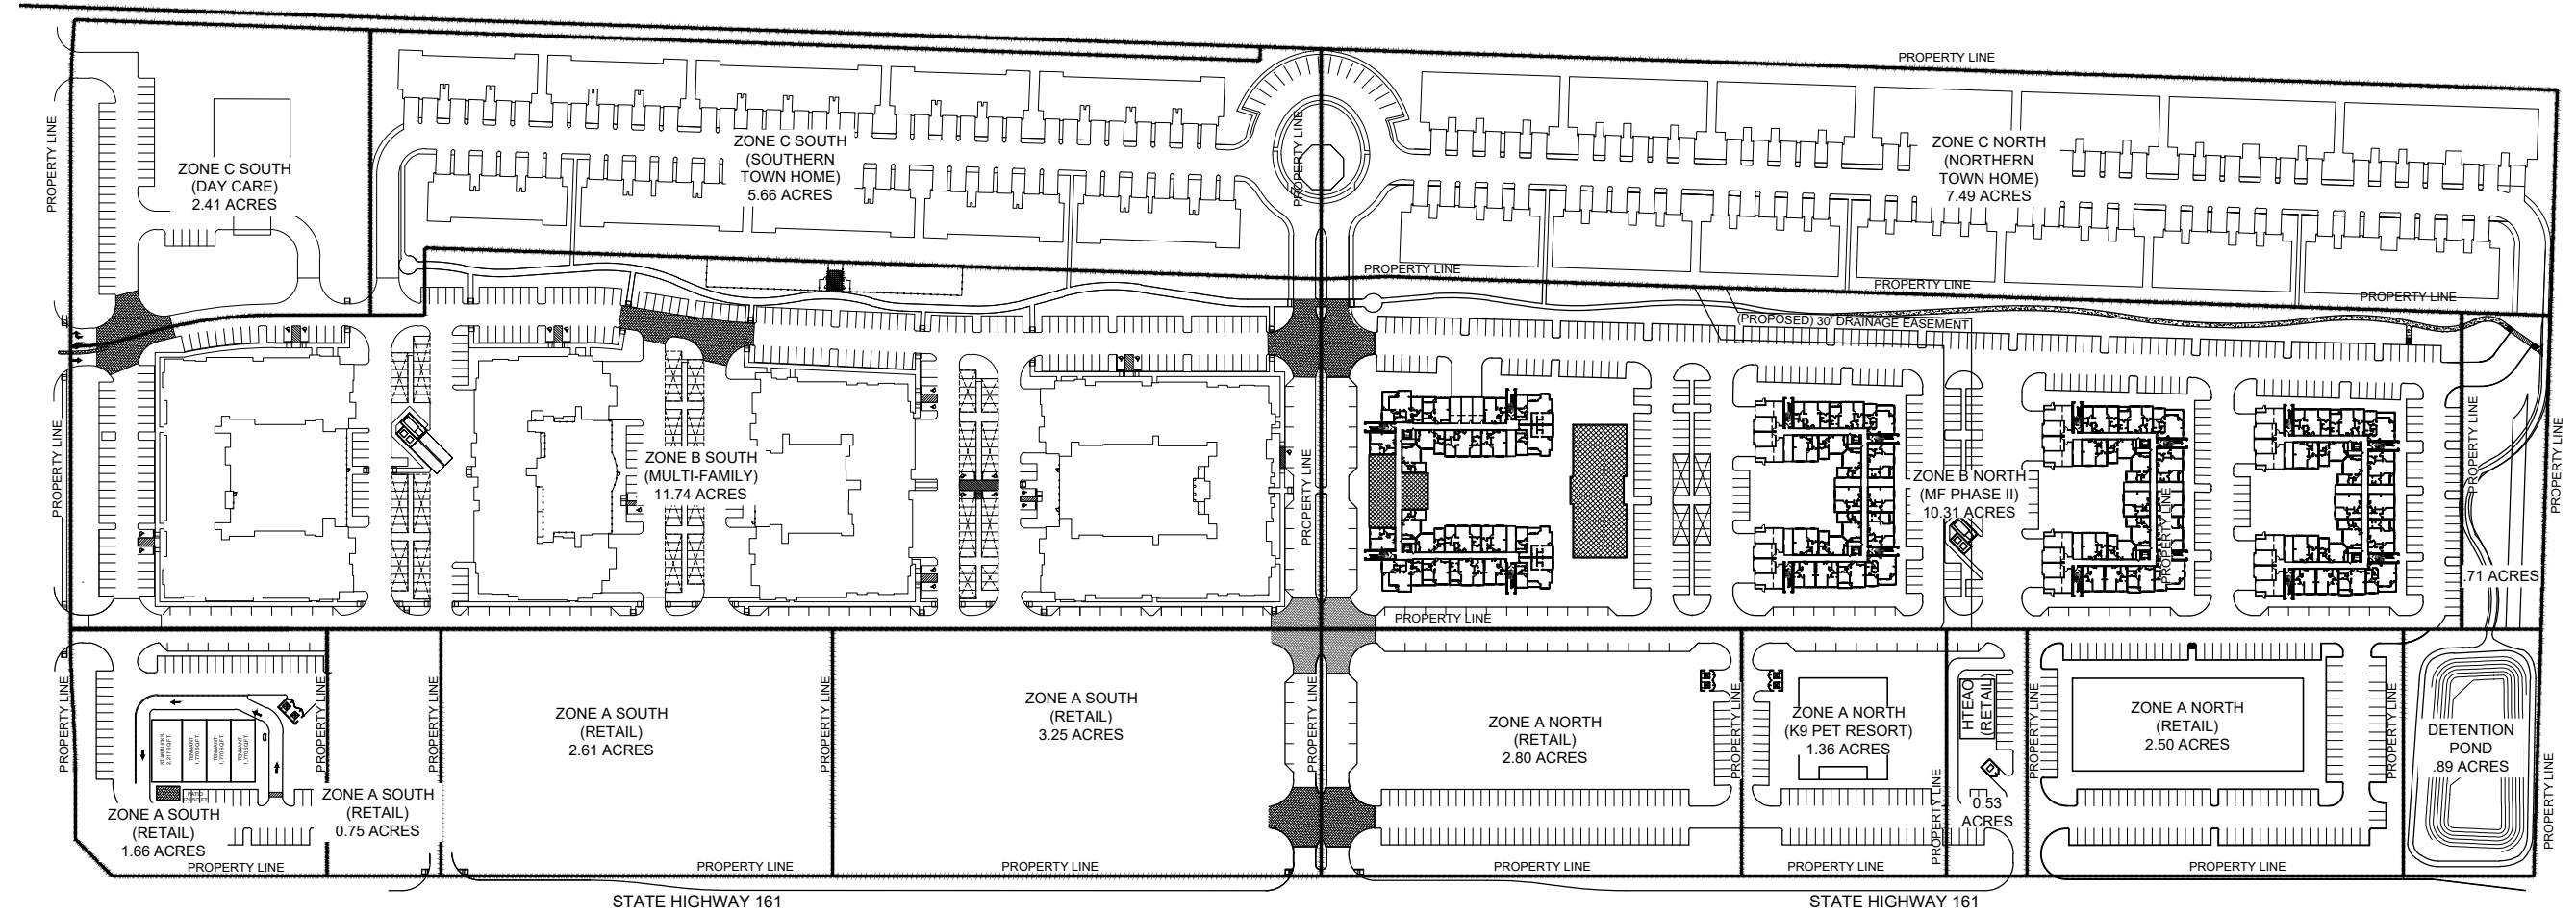

OVERALL SITE PLAN - MIDTOWN

SCALE 1" = 200' - 0"